

### LEGEND

- PROPERTY LINE
- WETLAND LINE
- WATERCOURSE
- UPLAND REVIEW LINE
- EXISTING CONTOUR
- PROPOSED CONTOUR
- TREE LINE TO REMAIN (APPROX.)
- NEW LAWN AREA
- EX. TREE TO REMAIN
- NEW DECIDUOUS SHADE TREE
- NEW DECIDUOUS SMALL TREE
- NEW EVERGREEN TREE
- NEW SHRUB
- NEW RAIN GARDEN
- NO-MOW GRASS AREA

**NOTE:**


- SEE SHEET LP.2 FOR ADDITIONAL LANDSCAPE NOTES AND DETAILS.
- SEE PLANS BY OTHERS FOR TREES TO BE REMOVED.

NOTE: SUGGESTED PLANTINGS LIMIT FOLLOWING NORTH TANK COMPLETION (PHASE 1). BALANCE OF LANDSCAPING (PHASE 2) TO BE COMPLETED FOLLOWING COMPLETION OF SOUTH TANK AND SITE GRADING.

PLANTS SHOWN WITHIN THIS LINE HAVE BEEN INSTALLED DURING AUGUST 2017 AND NOVEMBER 2018 (APPROX. LOCATIONS)

**PLANT LIST**

QTY	KEY	BOTANICAL NAME	COMMON NAME	SIZE	ROOT	REMARKS
6	AR	ACER RUBRUM 'ARMSTRONG'	ARMSTRONG MAPLE	3-3 1/2" CAL.	B&B	FULL
1	LP	PLATANUS X. ACERIFOLIA	LONDON PLANETREE	4-4 1/2" CAL.	B&B	FULL
2	QP1	QUERCUS PALUSTRIS	PIN OAK	4-4 1/2" CAL.	B&B	FULL
1	QP2	QUERCUS PALUSTRIS	PIN OAK	3-3 1/2" CAL.	B&B	FULL
1	TC	TILIA CORDATA 'GREENSPIRE'	GREENSPIRE LINDEN	4-4 1/2" CAL.	B&B	FULL
6	AC	AMELANCHIER CANADENSIS	SHAD	6-7' HT.	B&B	MULTI-STEM
12	IO	ILEX OPACA	AMERICAN HOLLY	6-7' HT.	B&B	3 MALES
7	JV	JUNIPERUS VIRGINIANA	RED CEDAR	10-12' HT.	B&B	FULL
7	PA1	PICEA ABIES	NORWAY SPRUCE	24-26' HT.	B&B	
26	PA2	PICEA ABIES	NORWAY SPRUCE	20-22' HT.	B&B	
8	PA3	PICEA ABIES	NORWAY SPRUCE	16-18' HT.	B&B	
13	WS	PICEA GLAUCA	WHITE SPRUCE	16-18' HT.	B&B	
7	SS	PICEA OMORIKA	SERBIAN SPRUCE	14-16' HT.	B&B	
24	GG1	THUJA 'GREEN GIANT'	GREEN GIANT ARBORVITAE	16-18' HT.	B&B	
27	GG2	THUJA 'GREEN GIANT'	GREEN GIANT ARBORVITAE	12-14' HT.	B&B	
24	GG3	THUJA 'GREEN GIANT'	GREEN GIANT ARBORVITAE	6-7' HT.	B&B	
12	AA	ARONIA ARBUTIFOLIA 'BRILLIANTISSIMA'	RED CHOKEBERRY	3-4' HT.	CONT.	
15	CA	CLETHRA ALNIFOLIA	SUMMERSWEET CLETHRA	3-4' HT.	CONT.	
2	IV1	ILEX VERTICILLATA 'SOUTHERN GENTLEMAN'	SOUTHERN GENTLEMAN HOLLY	3-4' HT.	CONT.	
10	IV2	ILEX VERTICILLATA 'WINTER RED'	WINTER RED WINTERBERRY	3-4' HT.	CONT.	
17	MP	MYRICA PENNSYLVANICA	NORTHERN BAYBERRY	2-3' HT.	CONT.	
20	RM	RHODODENDRON MAXIMUM	ROSEBAY RHODODENDRON	3-4' HT.	B&B	
17	VP	VIBURNUM PRAGENSE	PRAGUE VIBURNUM	3-4' HT.	B&B	
6	LL	VIBURNUM RHYTIDOPHYLLUM	LEATHERLEAF VIBURNUM	3-4' HT.	B&B	

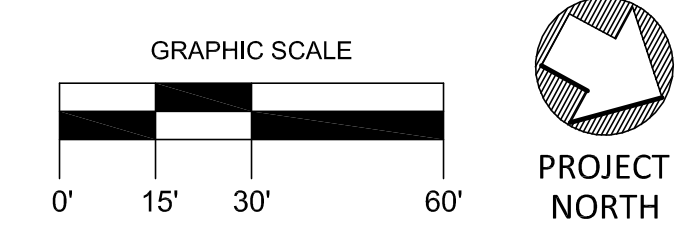

<b>REVISIONS:</b> 8 2.20.20 ISSUED FOR BIDDING 7 11.8.18 DELETE TOWN 36" OAK STREET & ADD SOUTH 10 GG3 6 10.12.18 PER SYKAS LETTER 5 10.4.18 FOR REVIEW PURPOSES 4 11.6.17 REMOVE NOTE REGARDING CONTRACT & ADD PHASE LINE 3 10.23.17 ADD NOTE REGARDING CONTRACT 2 8.24.17 REDUCED TANK SIZE AND ADD ADDITIONAL SCREENING 1 8.16.17 PER 8.16.17 NEW PUMP SCREENING PLANTINGS		<b>DRAWING TITLE:</b> <b>LANDSCAPE PLAN</b>
<b>ENVIRONMENTAL LAND SOLUTIONS, LLC</b> Landscape Architecture and Environmental Planning 8 KNIGHT STREET, SUITE 203 NORWALK, CONNECTICUT 06851 Tel: (203) 855-7879 Fax: (203) 855-7836 info@elsllc.net www.elsllc.net		<b>PROJECT:</b> <b>WATER TANK REPLACEMENT PROJECT</b> 63-67 NORTH AVENUE WESTPORT, CONNECTICUT
		<b>DATE:</b> 7.20.17 <b>SCALE:</b> 1"=30' <b>DRAWING NO.:</b> LP.1